


1 2 3 4 5 6 7 8 9 10 11 12

M
L
K
J
H
G
F
E
D
C
B
A

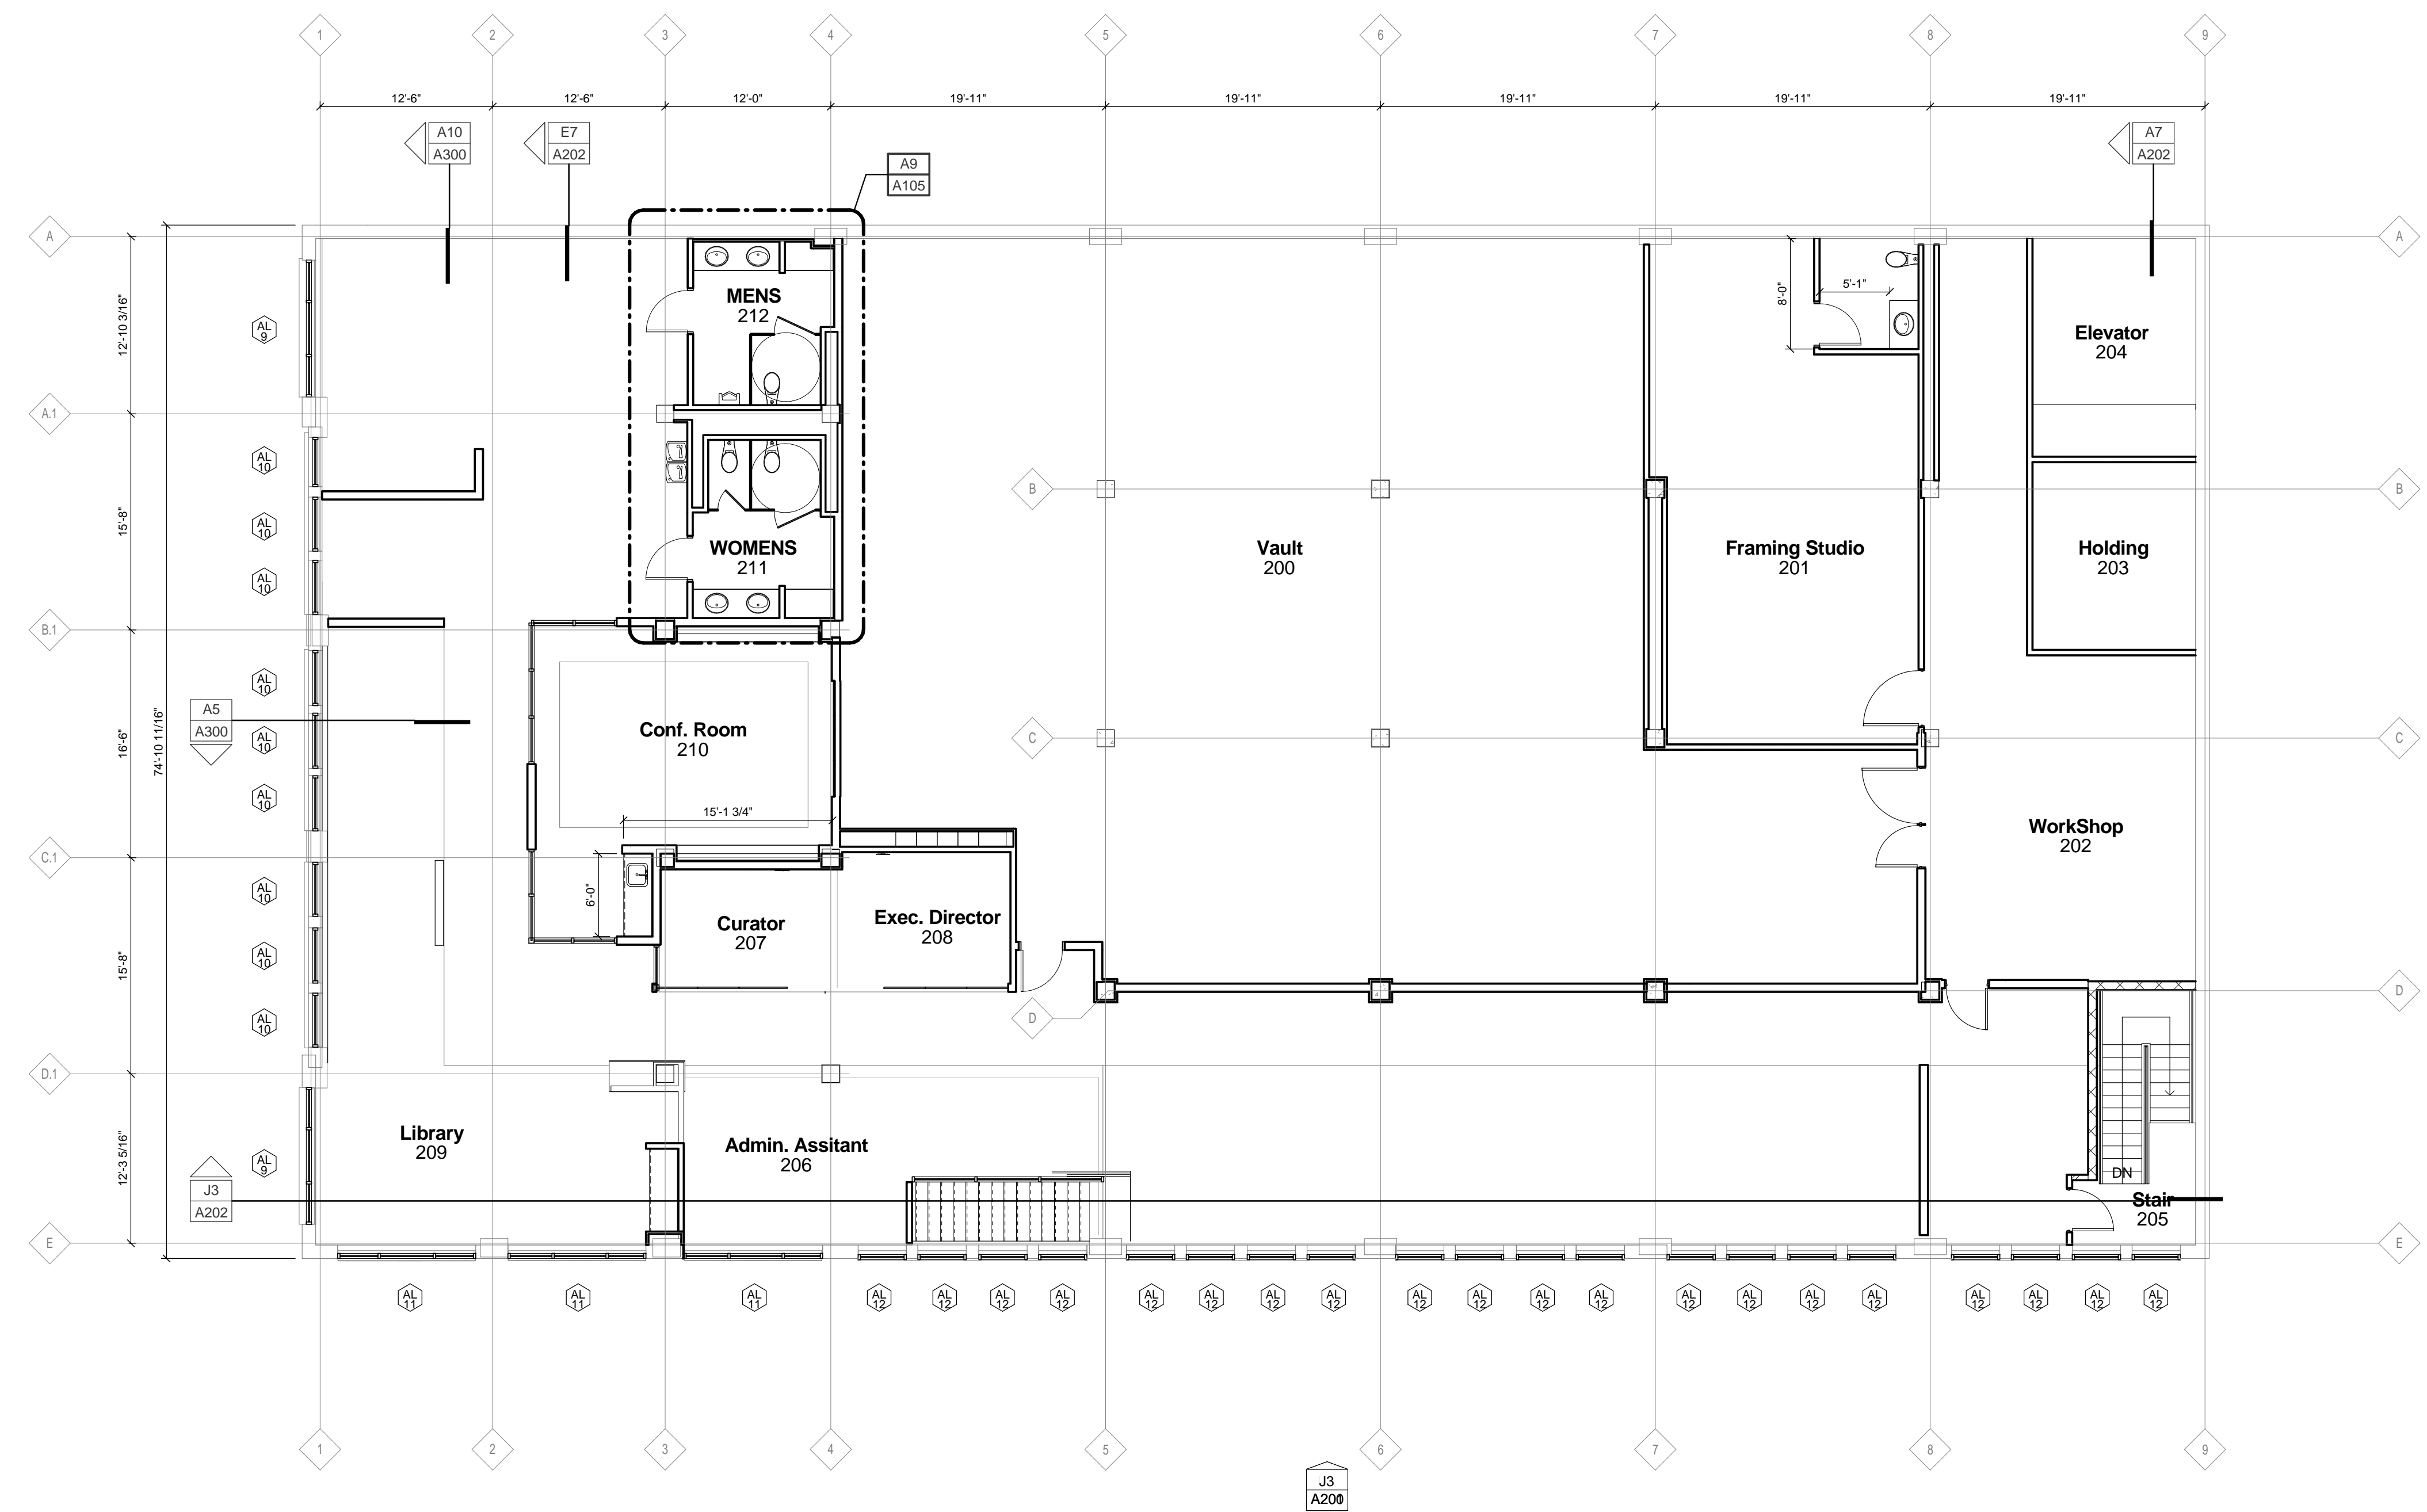

KEYNOTE LEGEND

SHEET A102 SHEET SPECIFIC NOTES

PROJECT CONSULTANTS

STRUCTURAL ENGINEER
ADDRESS
CITY
STATE
ZIP
T: 402.477.7940

CIVIL ENGINEER
ADDRESS
CITY
STATE
ZIP
T: 402.477.7940

MECHANICAL/ELECTRICAL ENGINEER
ADDRESS
CITY
STATE
ZIP
T: 402.477.7940

Bone Creek Museum of Agrarian Art

Bone Creek Museum of Agrarian Art

PROJECT NO. 13001

Second Level Floor Plan

6191 N 14th St, Lincoln, NE 68521 T: 402.435.9203

KEY PLAN

GMP PACKAGE

NOT TO BE USED FOR CONSTRUCTION


7/16/2013 6:04:50 PM



A1 SECOND LEVEL FLOOR PLAN

SCALE: 1/8" = 1'-0"

1 2 3 4 5 6 7 8 9 10 11 12

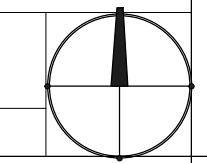

Copyright RYAN BAKER CAMERON