




H1 ENLARGED PLAN
SCALE: 1/4" = 1'-0"
FIRST LEVEL RESTROOMS - MENS 130 AND WOMENS 131

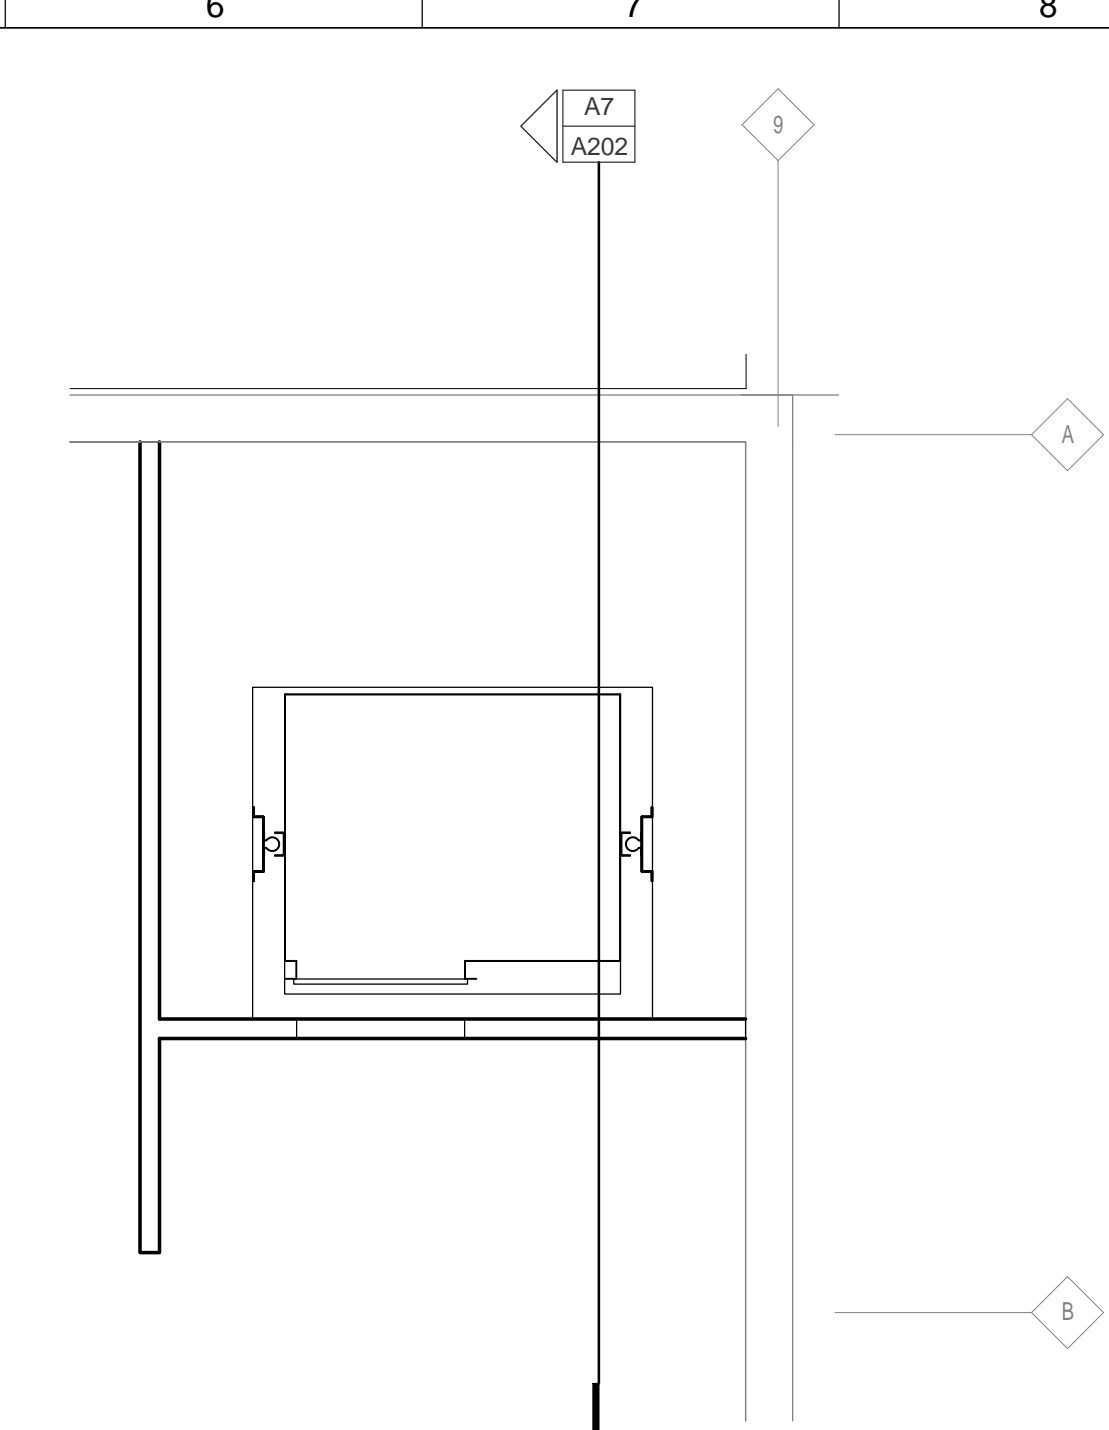


H6 ENLARGED PLAN
SCALE: 1/4" = 1'-0"
FIRST LEVEL ELEVATOR

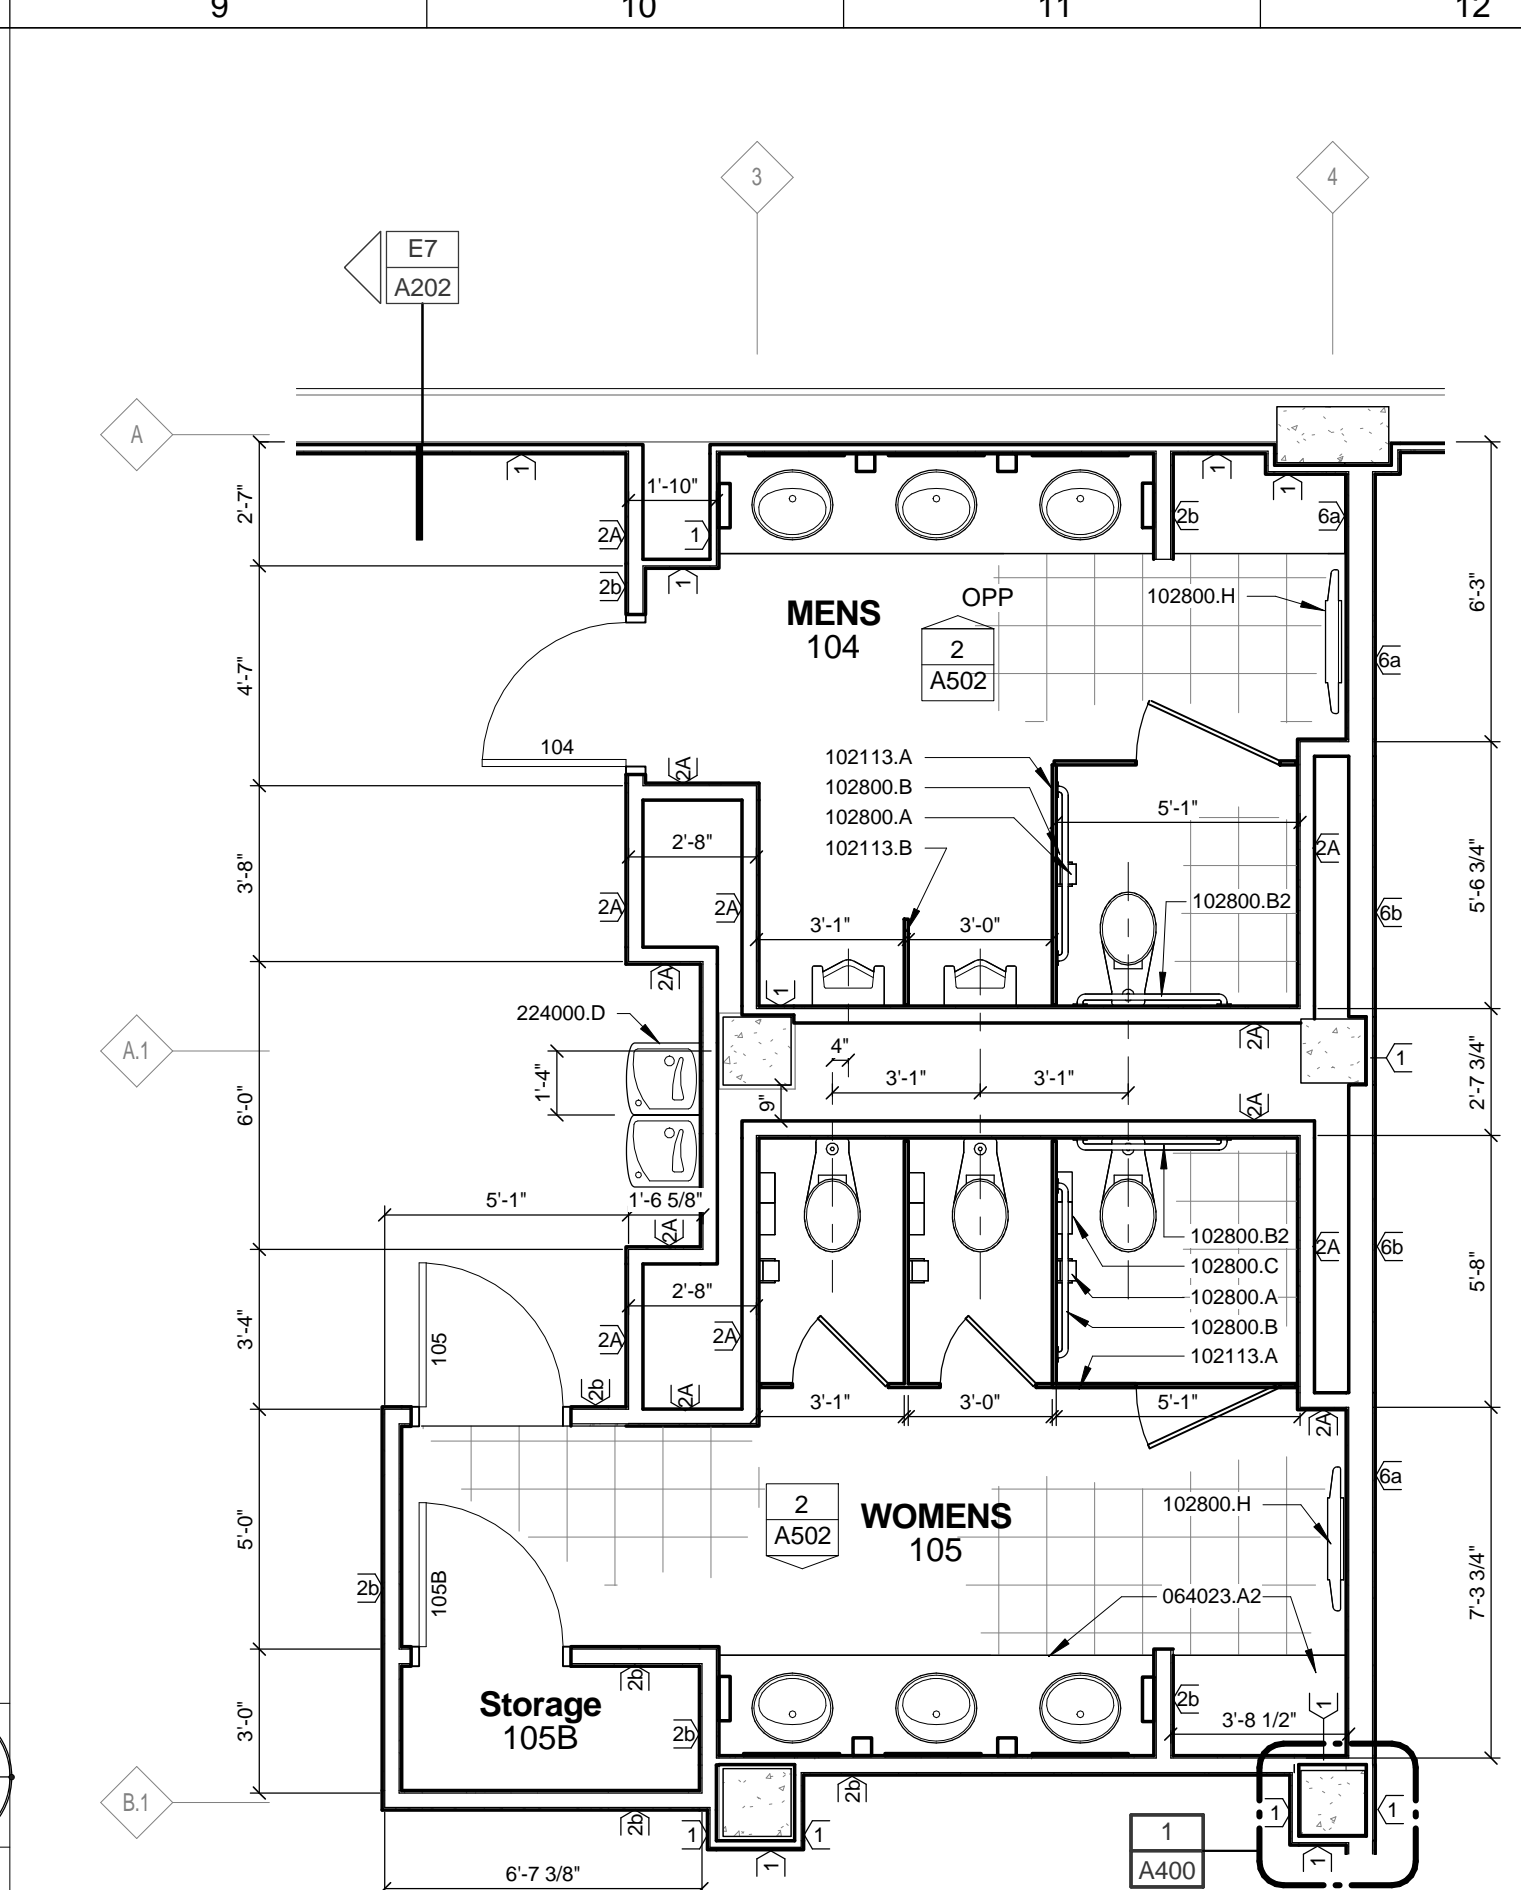

G9 ENLARGED PLAN
SCALE: 1/4" = 1'-0"
FIRST LEVEL RESTROOM 120 PLAN

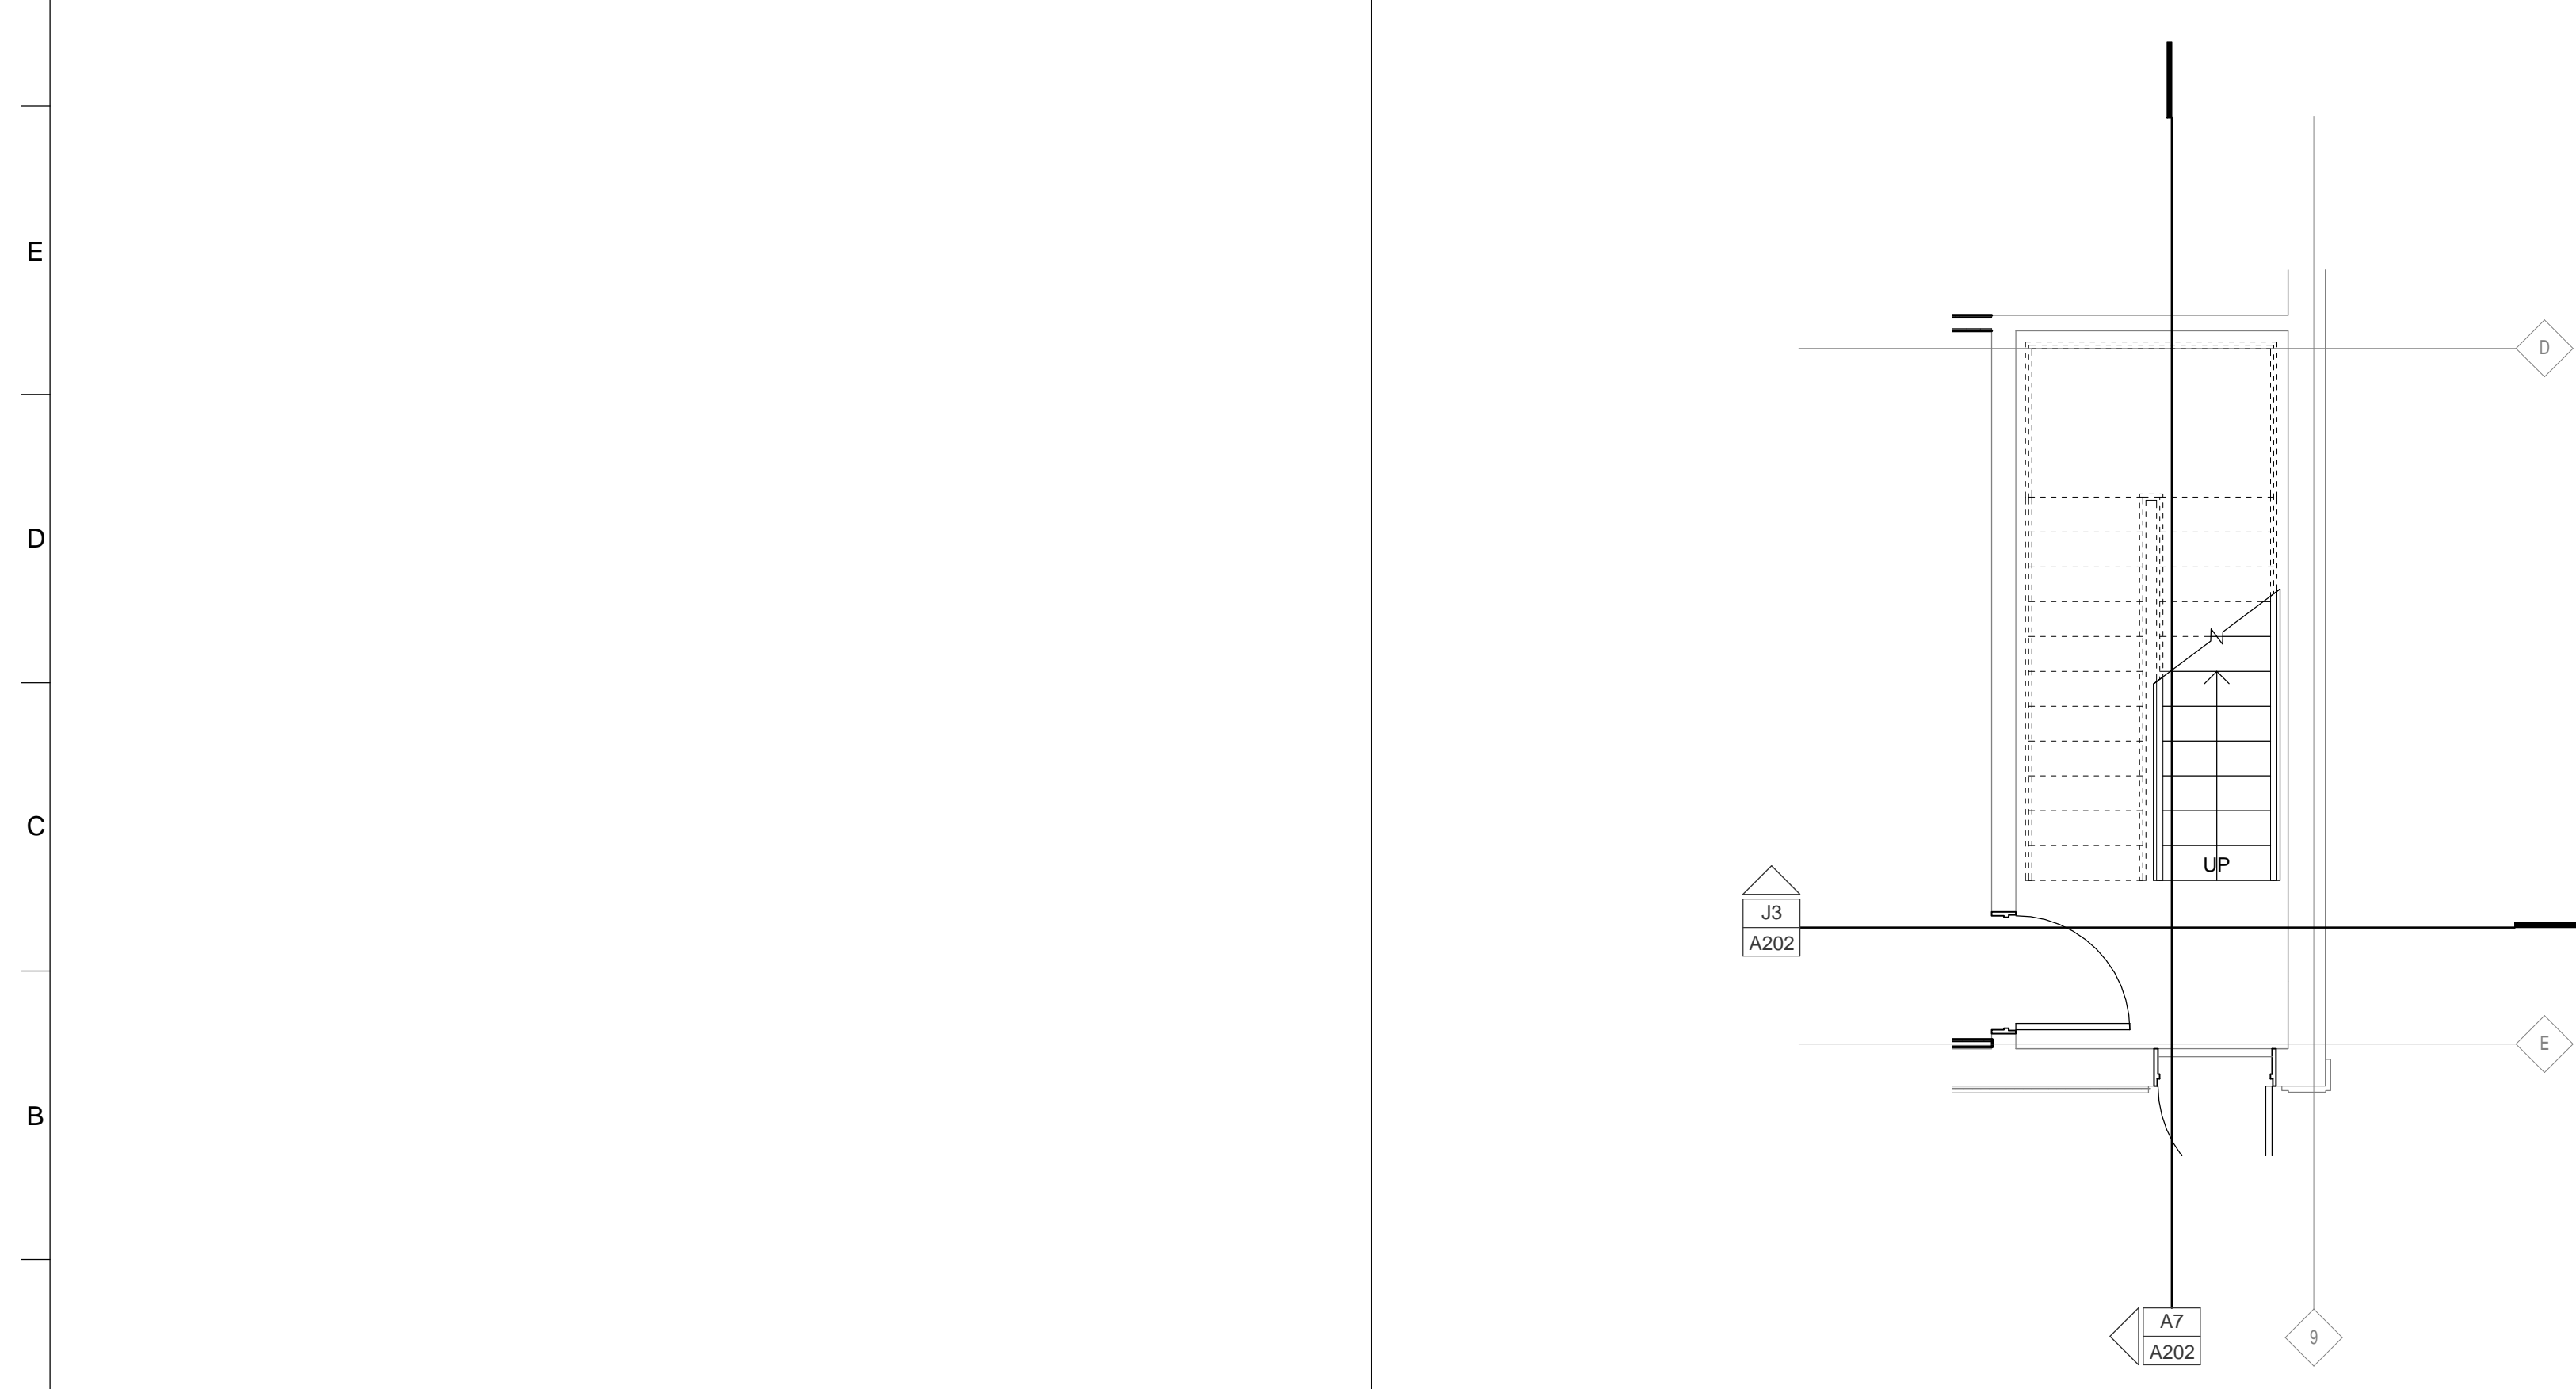

A5 ENLARGED PLAN
SCALE: 1/4" = 1'-0"
SECOND LEVEL RESTROOM

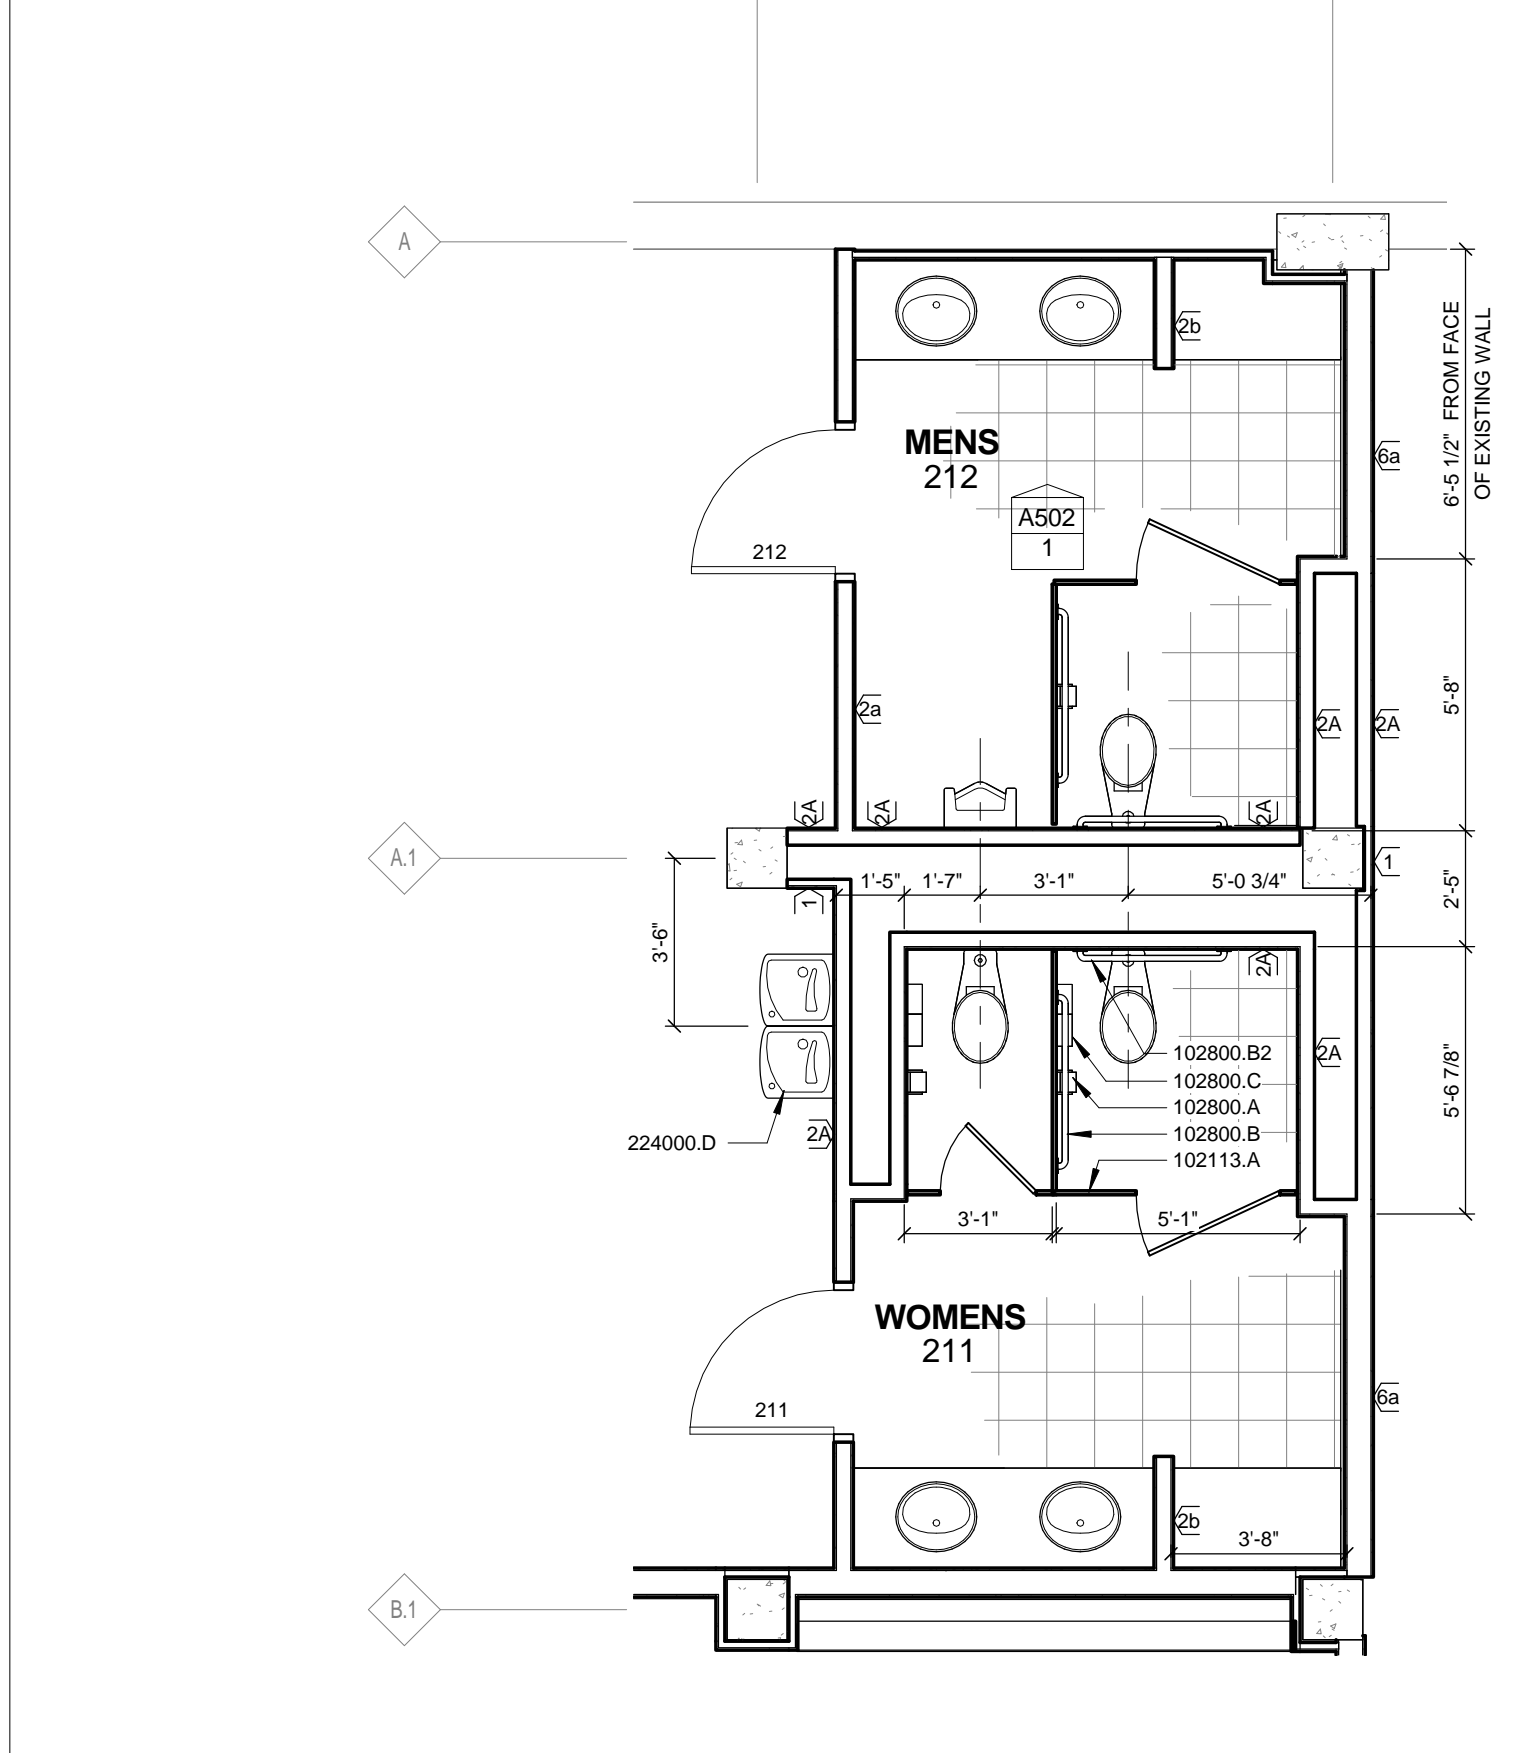

A9 ENLARGED PLAN
SCALE: 1/4" = 1'-0"
SECOND LEVEL RESTROOM

KEYNOTE LEGEND

064023.A2	1/2" THICK SOLID SURFACE COUNTER WITH 1 1/2" THICK FACE - EASE OUTSIDE EDGES
102113.A	TOILET ENCLOSURE
102113.B	URINAL SCREEN
102800.A	TOILET TISSUE DISPENSER
102800.B	GRAB BAR - 42" LENGTH
102800.B2	GRAB BAR - 36" LENGTH
102800.C	SANITARY NAPKIN DISPOSAL UNIT
102800.H	DIAPER CHANGING STATION
224000.D	DRINKING FOUNTAIN - REFER TO MECHANICAL

SHEET A105 SHEET SPECIFIC NOTES

PROJECT CONSULTANTS
STRUCTURAL ENGINEER
ADDRESS
CITY
STATE
ZIP
T. 402.477.7840
MECHANICAL/ELECTRICAL ENGINEER
ADDRESS
CITY
STATE
ZIP
T. 402.476.0101

Bone Creek Museum of Agrarian Art
Bone Creek Museum of Agrarian Art

PROJECT NO. 13001

Enlarged Floor Plans
6191 N 14th St, Lincoln, NE 68521 T. 402.435.9203

KEY PLAN

GMP PACKAGE
NOT TO BE USED FOR CONSTRUCTION
7/16/2013 6:04:59 PM

