


J3 SOUTH DEMO ELEVATION
 SCALE: 1/8" = 1'-0" SOUTH ELEVATION FACADE

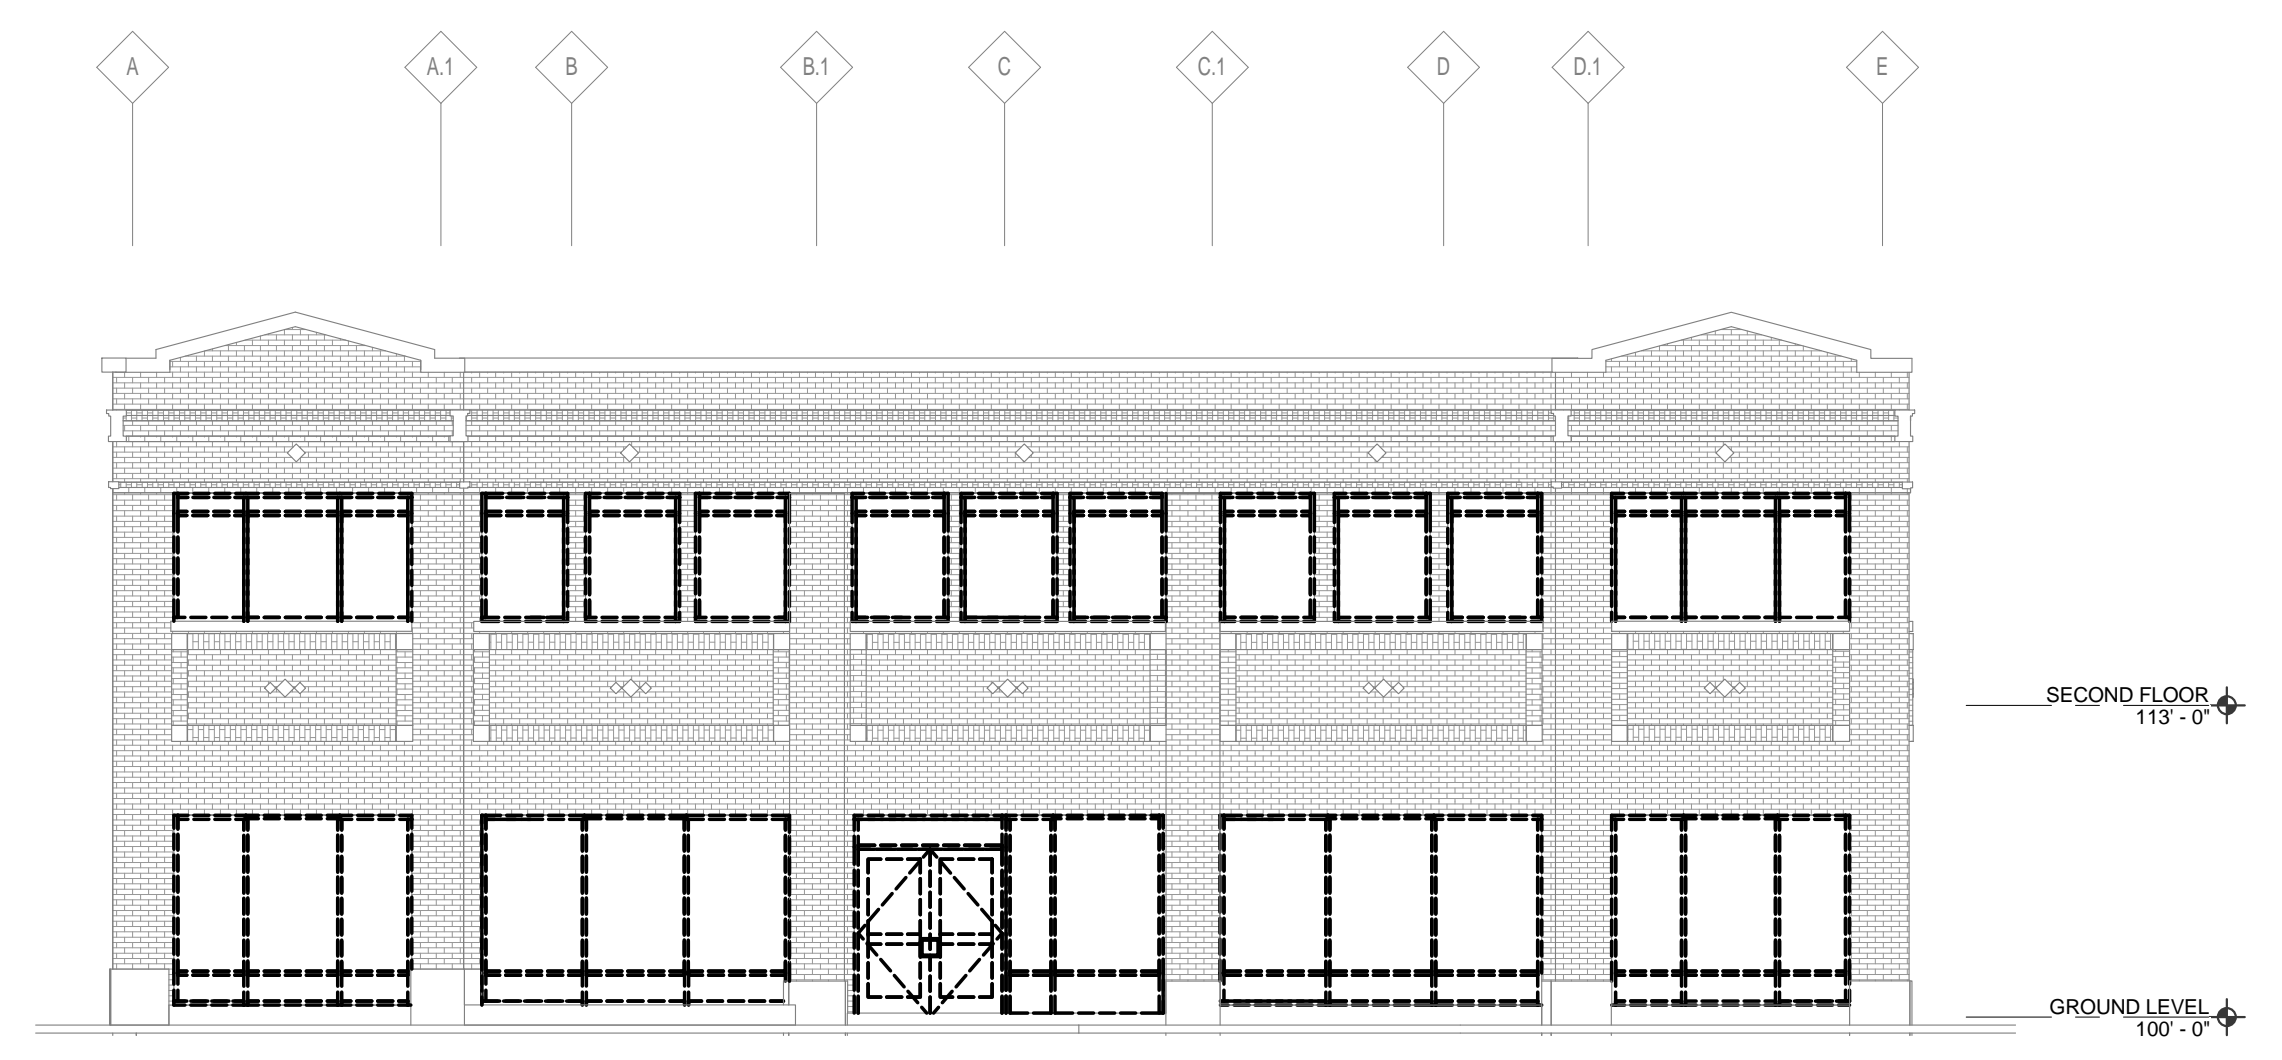

E7 WEST DEMO ELEVATION
 SCALE: 1/8" = 1'-0" WEST ELEVATION FACADE

PROJECT CONSULTANTS
 STRUCTURAL ENGINEER
 ADDRESS
 CITY, STATE, ZIP
 T. 402.477.7940
 CIVIL ENGINEER
 ADDRESS
 CITY, STATE, ZIP
 T. 402.476.0211
 MECHANICAL/ELECTRICAL ENGINEER
 ADDRESS
 CITY, STATE, ZIP
 T. 402.476.1272

**Bone Creek Museum of
 Agrarian Art**
 Bone Creek Museum of Agrarian Art

PROJECT NO. 13001

EXC ARCHITECT
 6191 N 14th St, Lincoln, NE 68521 T. 402.435.9203
Exterior Demolition Elevations

KEY PLAN

**GMP
 PACKAGE**
 NOT TO BE USED FOR
 CONSTRUCTION
 7/16/2013 6:05:19 PM

A200