


KEYNOTE LEGEND

PROJECT CONSULTANTS
 STRUCTURAL ENGINEER
 ADDRESS
 CITY
 STATE
 ZIP
 T: 402.477.7940

CIVIL ENGINEER
 ADDRESS
 CITY
 STATE
 ZIP
 T: 402.477.7940

MECHANICAL/ELECTRICAL ENGINEER
 ADDRESS
 CITY
 STATE
 ZIP
 T: 402.477.7940

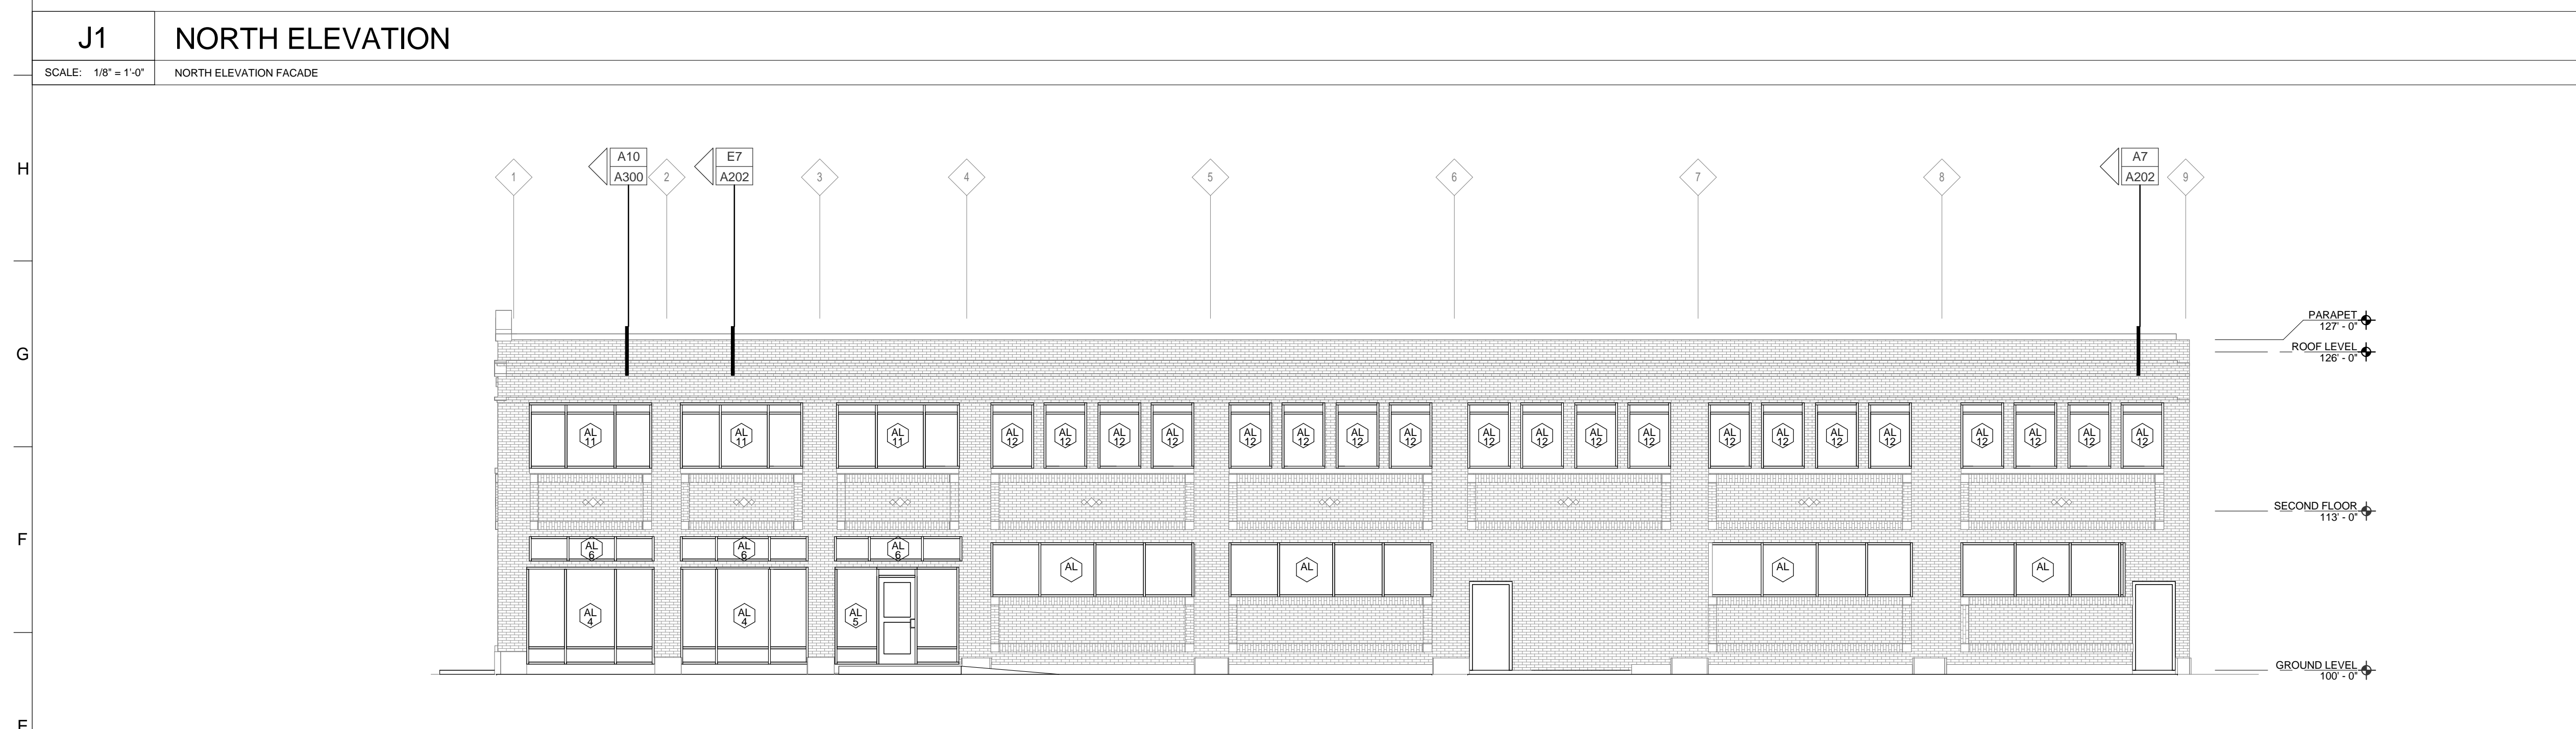


Bone Creek Museum of Agrarian Art
 Bone Creek Museum of Agrarian Art

PROJECT NO. 13001

6191 N 14th St, Lincoln, NE 68521 T: 402.435.9203

Exterior Elevations

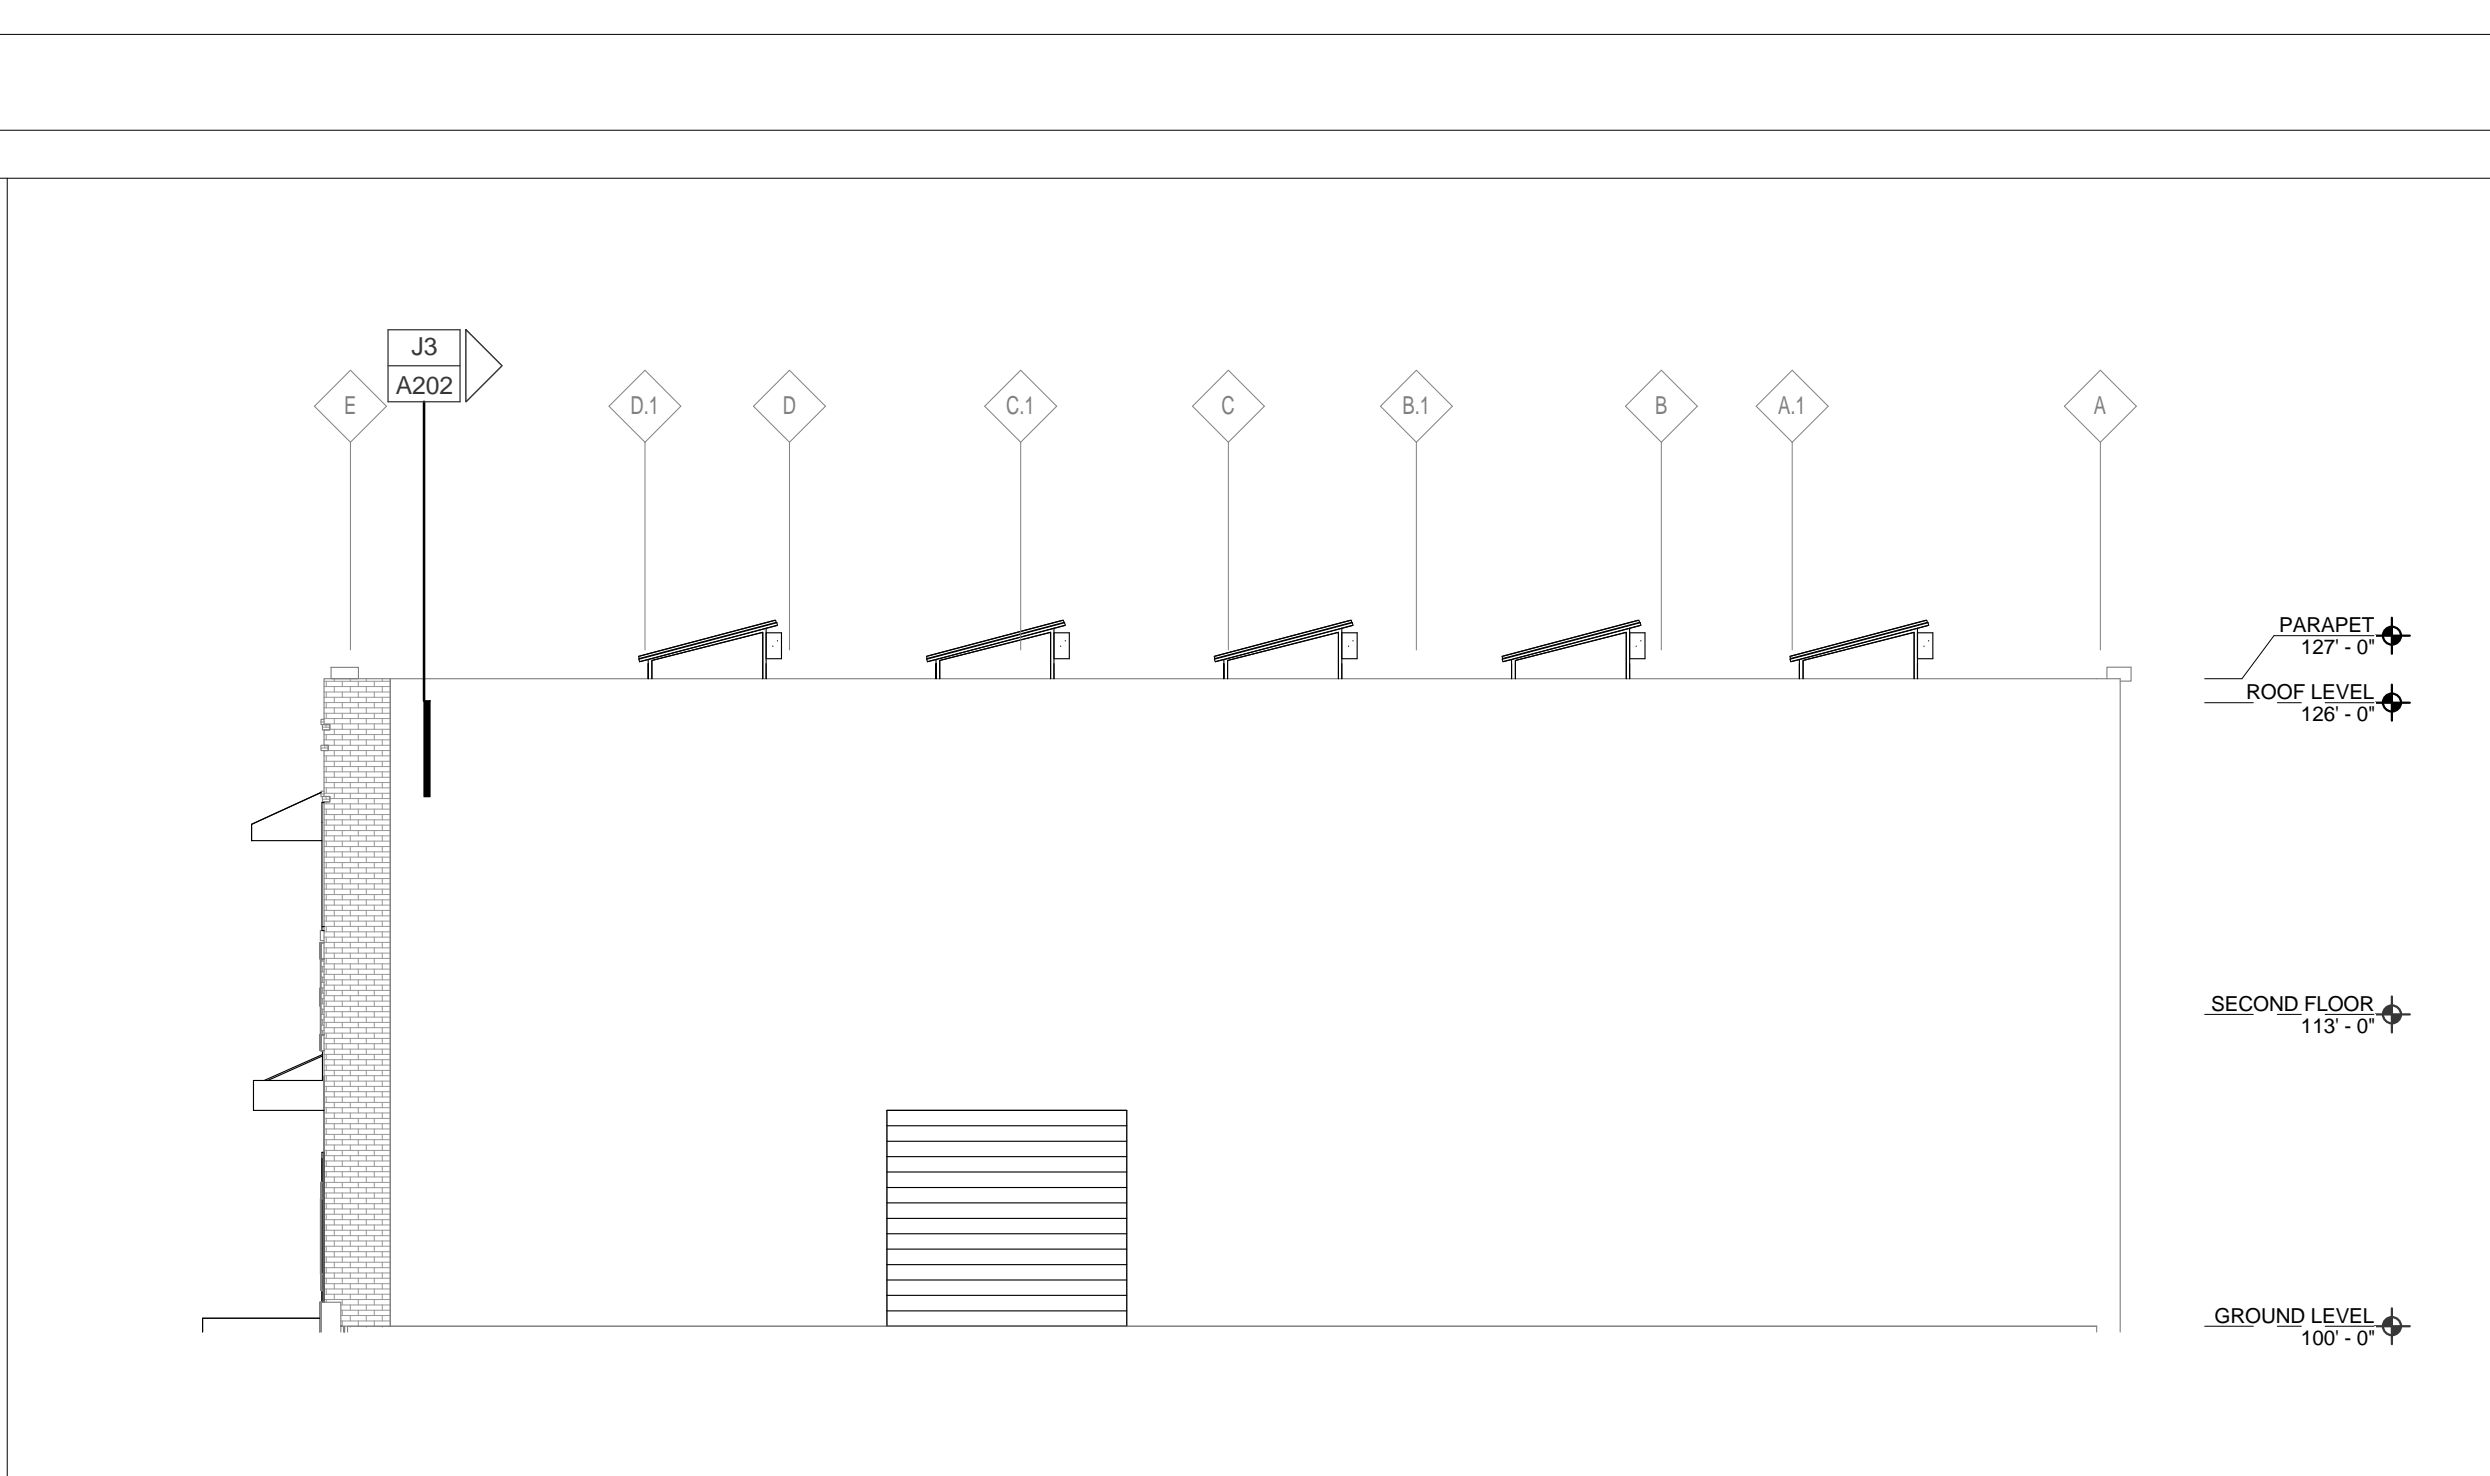

KEY PLAN

GMP PACKAGE
 NOT TO BE USED FOR CONSTRUCTION

7/16/2013 6:05:33 PM

A1 WEST ELEVATION
 SCALE: 1/8" = 1'-0"
 WEST ELEVATION FACADE

A7 EAST ELEVATION
 SCALE: 1/8" = 1'-0"
 WEST ELEVATION FACADE

