


J3 BUILDING SECTION
SCALE: 1/8" = 1'-0"



E7 BUILDING SECTION
SCALE: 1/8" = 1'-0"

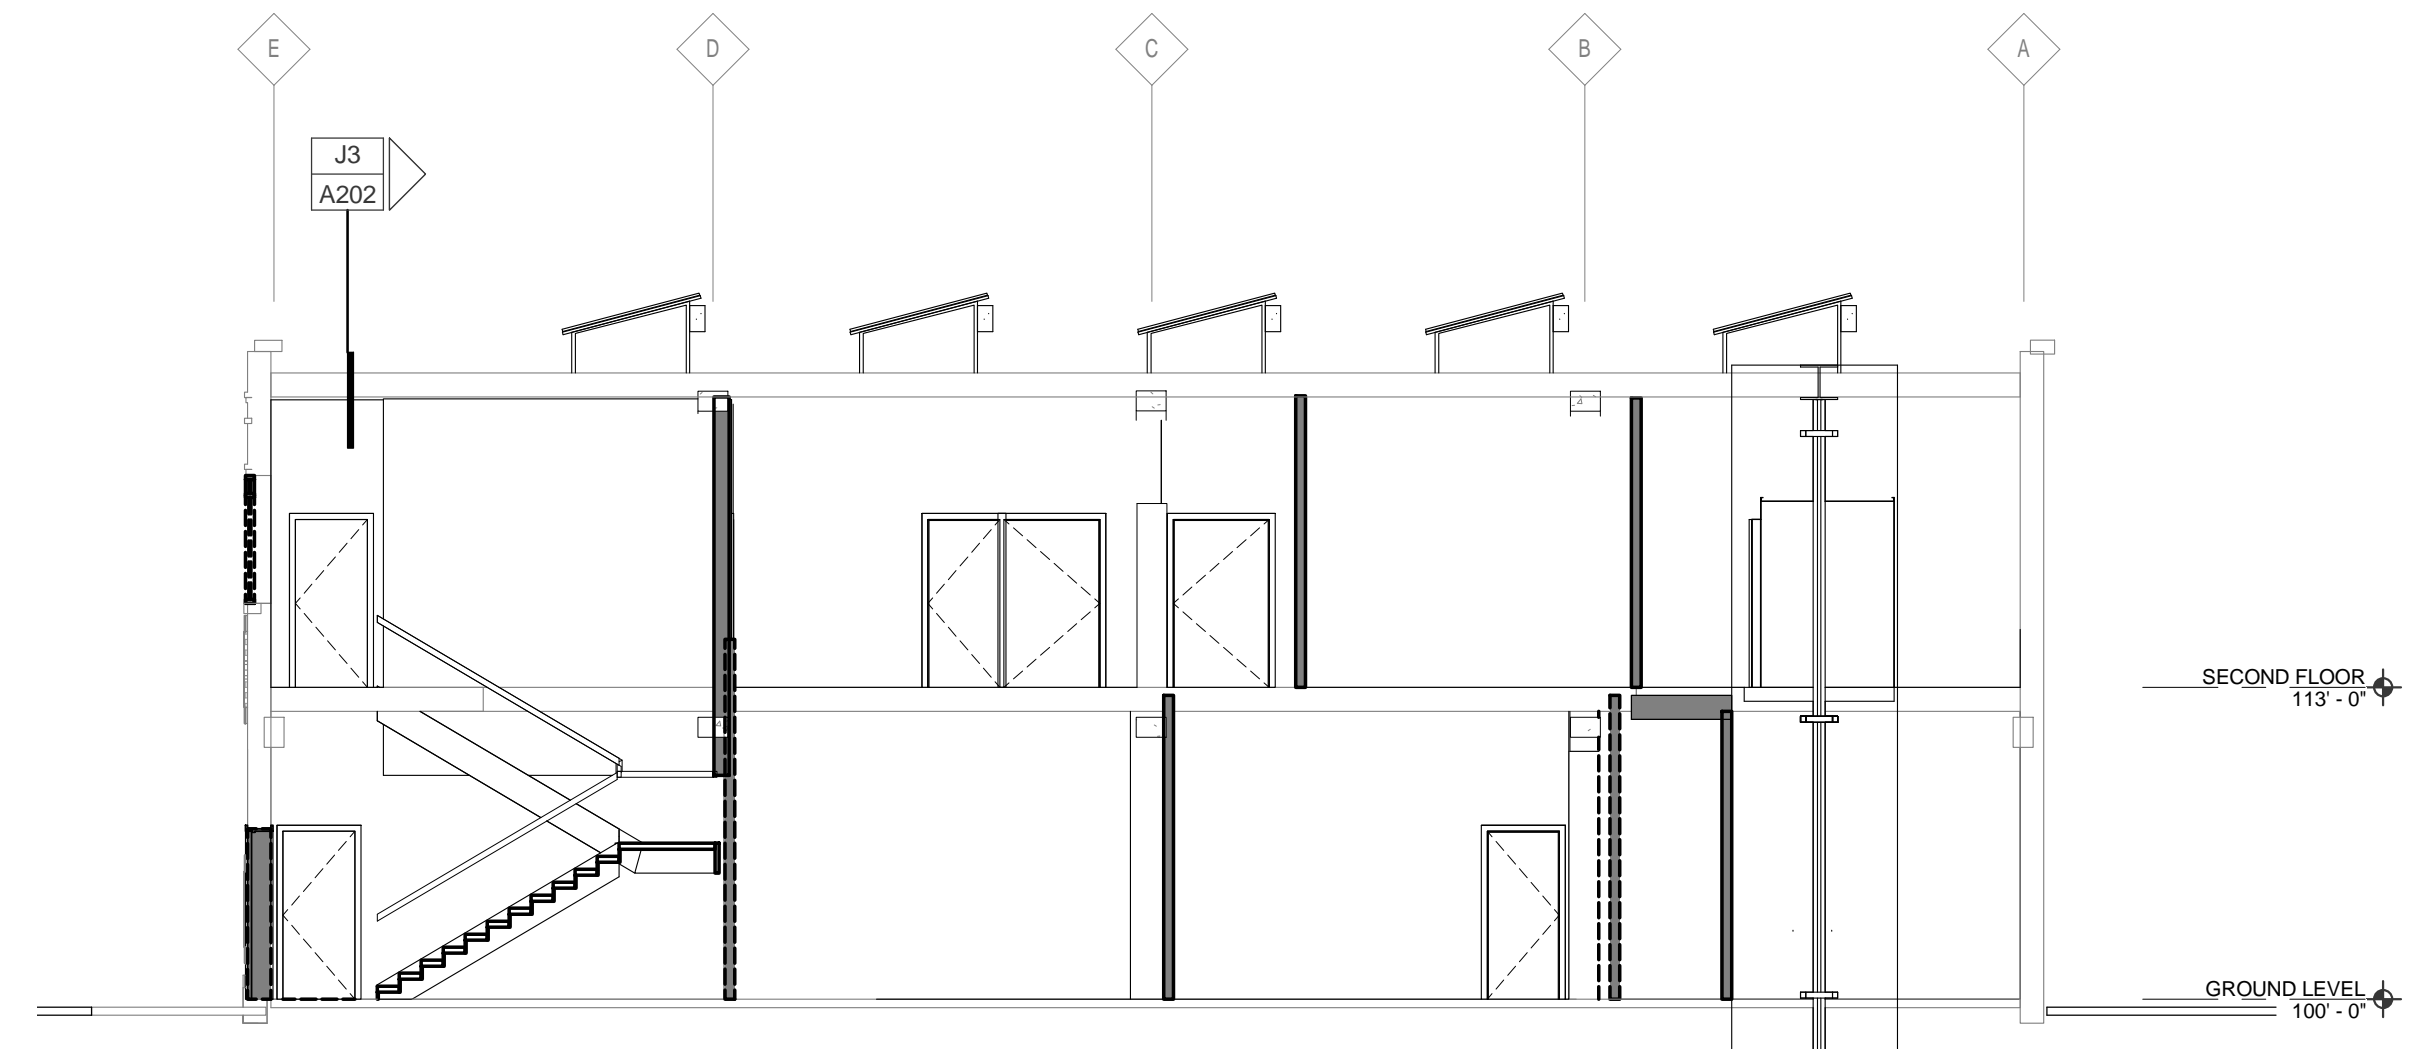

A7 BUILDING SECTION
SCALE: 1/8" = 1'-0"

KEYNOTE LEGEND

033000.B	CONCRETE STRUCTURAL STOOP - REFER TO STRUCTURAL
055000.A	FABRICATED STEEL CANOPY ASSEMBLY
064023.M	5/8" OAK VENEERED PLYWOOD WITH OAK EDGE TRIM - RIFT CUT, FINISHED TO MATCH WOOD PANEL SYSTEM
260500.A	BALLASTED SOLAR PANELS - REFER TO ELECTRICAL

PROJECT CONSULTANTS

STRUCTURAL ENGINEER
ADDRESS
CITY
STATE
ZIP
T: 402.477.7940

CIVIL ENGINEER
ADDRESS
CITY
STATE
ZIP
T: 402.476.0271

MECHANICAL/ELECTRICAL ENGINEER
ADDRESS
CITY
STATE
ZIP
T: 402.476.1272

Bone Creek Museum of Agrarian Art
Bone Creek Museum of Agrarian Art

PROJECT NO. 13001

ARC
-ARCHITECT-
6191 N 14th St, Lincoln, NE 68521 T: 402.435.9203

Building Sections

KEY PLAN

GMP PACKAGE
NOT TO BE USED FOR CONSTRUCTION

7/16/2013 6:05:43 PM

